


← FENCE →

← FENCE →

Gate ***** Gate *****

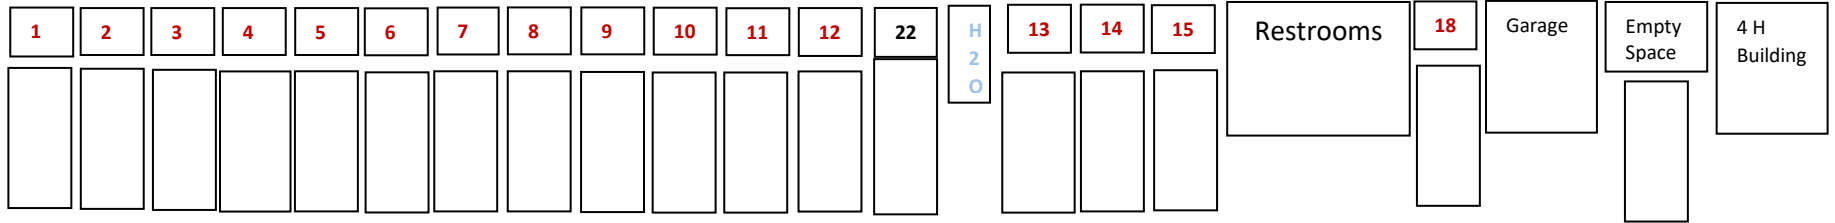


↑ All outlets on fence side are 110 ↑

←← ALLEY WAY →→

←↓NO POWER↓

↓#19=110↓ ↓#19Athrough #19D all =220↓ #20=110 ↓

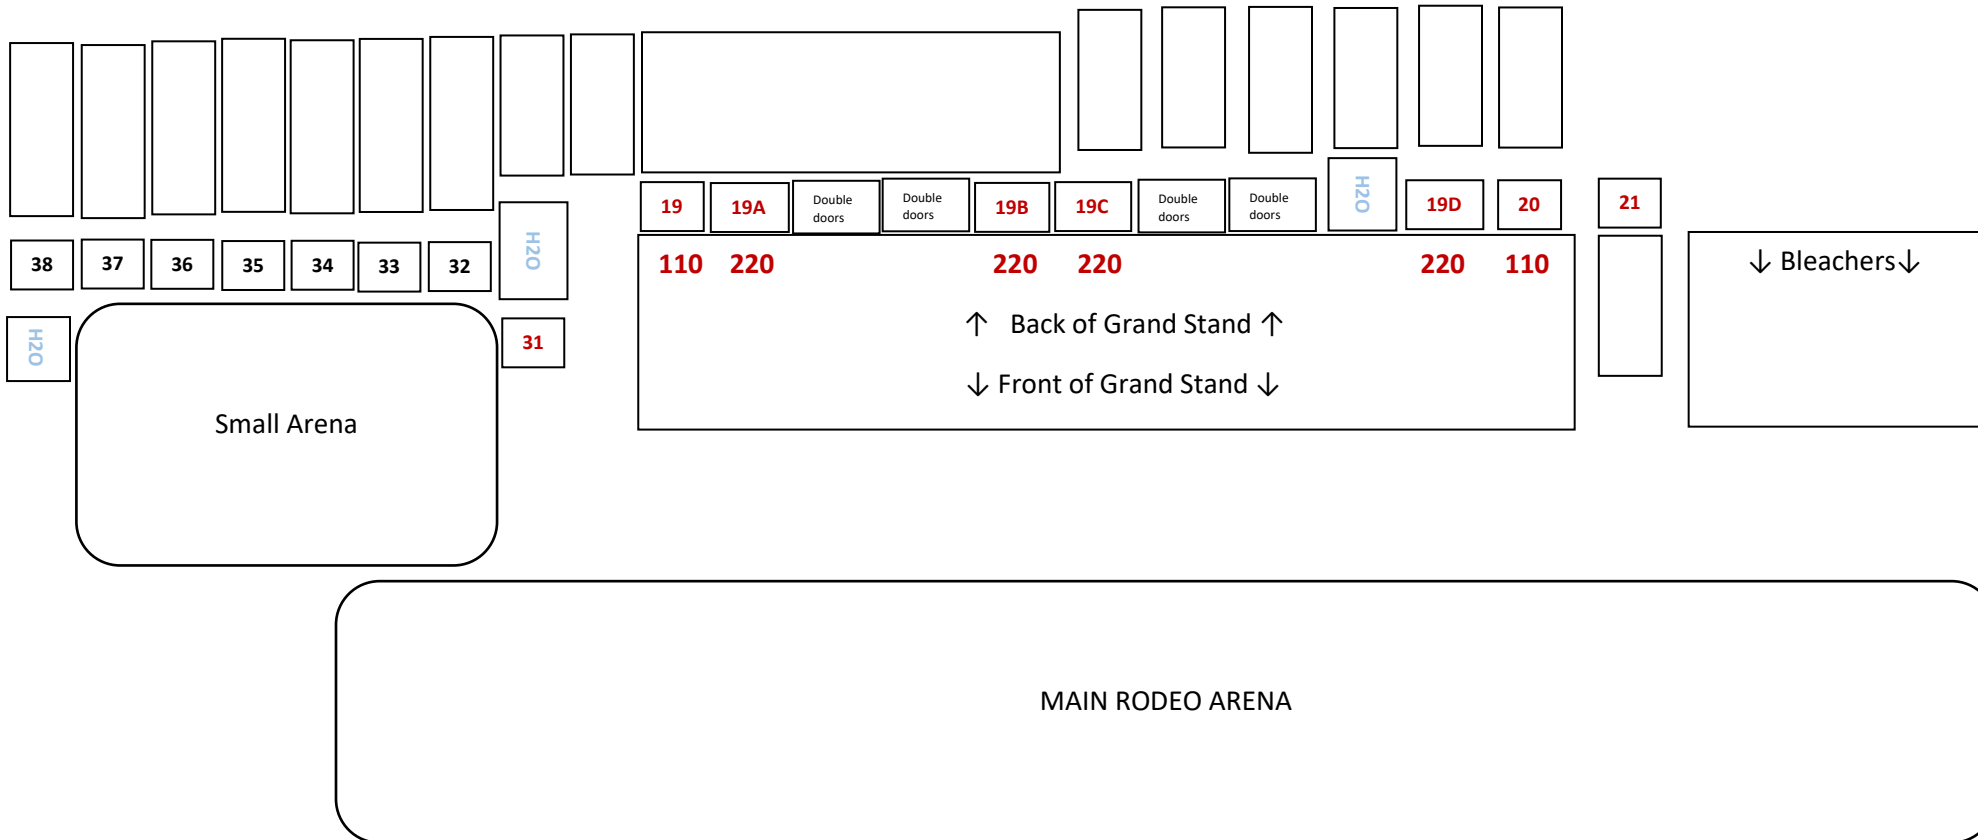

***** ALLEY WAY *****

↓↓ (in black) NO POWER ↓↓

